


Detalj	Benämning	Antal / 6m	Art.nr
1	P-stolpe L=1650	2	2-1900-1
2	A-rör L=6000	1	2-6000G
3	Fyrkantsbricka	2	6-35x28B
4	Bult Insex M12x20 A4	2	6-M12x20
5	Bult M14x50 FZV	4	6-M14x50
6	Mutter M14 FZV	4	6-M14M
7	BRB 26x15x2 FZV	8	6-M14B
8	Skarvhylsa	1	1-340G

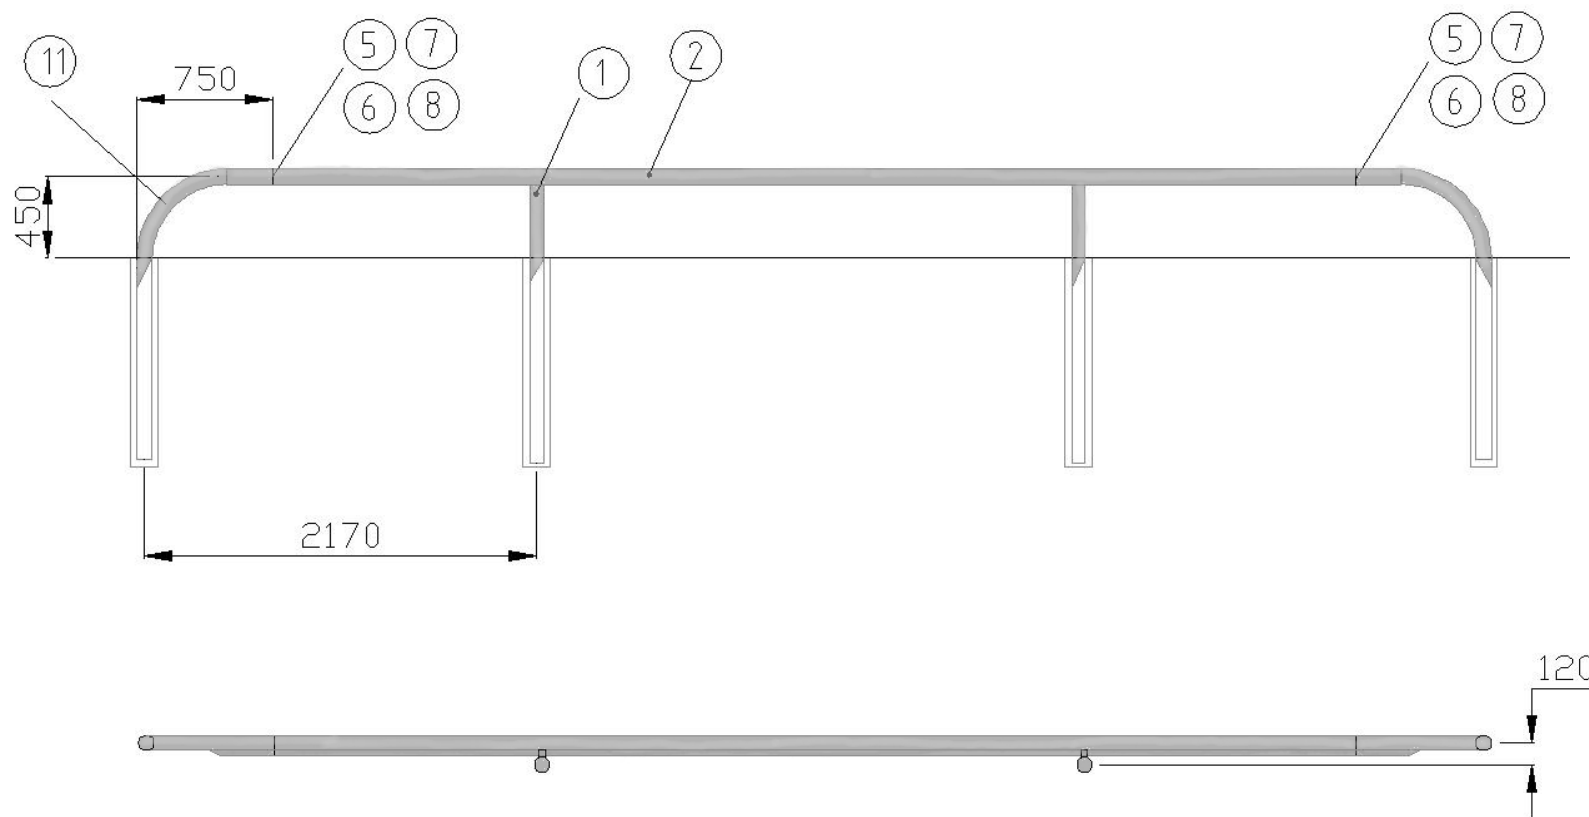

Detalj	Benämning	Antal/ avslut	Art.nr
1	P-stolpe L=1650	0	2-1900G
2	A-rör L=6000	0	2-6000G
3	Fyrkantsbricka	0	6-35x28B
4	Bult Insex M12x20 A4	0	6-M12x20
5	Bult M14x50 FZV	4	6-M14x50
6	Mutter M14 FZV	4	6-M14M
7	BRB 26x15x2 FZV	8	6-M14B
8	Skarvhylsa	1	1-340G
11	Lodrät avslut P-räcke (påfart/avfart)	1	2-707-G/2-708-G

****Observera** att hålet för den lodräta avslutningen är placerat 120 mm närmare körbana jmf övrig stolplinje!!